

ORANGE PARK COUNTRY CLUB

REAL ESTATE SIGNAGE

FOR SALE SIGNAGE

All signs must comply with the below listed (size, color and limitations):

1. Size - 11" x 14" sign board
2. Single post - side mount (see attached example)
3. Colors:
 - a. Sign background - International Color Reference 1U24B Sweetbriar
 - b. Lettering - International Color Reference 2H26P Almond Tone
 - c. Post - International Color Reference 2H26P Almond Tone
 - d. Height of post - exactly 4' out of the ground
4. Allowed on any home completed or under construction (SLAB POURED)
5. Sign must be removed upon sale of home (OFFER AND ACCEPTANCE OF LEGAL CONTRACT)
6. Copy: For sale and phone number to be 1-1/2" tall Helvetica letter style. Sign area between for sale and phone number can be any letter style. For Builders not affiliated with the realty company listed on the "For Sale Sign" an additional 6" x 12" sign may be attached to display the builder's company name and telephone number.

CUSTOM BUILDER "LOT FOR SALE" SIGNAGE

All signs must comply with the below listed (size, color and limitations):


1. 18" x 30" sign board
2. Sign post - center mount (see attached example)
3. Colors:
 - a. Sign background - International Color Reference 1U243 Sweetbriar
 - b. Lettering - International Color Reference 2H26P Almond Tone
 - c. Post - International Color Reference 2H26P Almond Tone
 - d. Height of post - exactly 4' out of the ground
 - e. Agent's and Builder's name can be of logo type (all other to be Helvetica)

CUSTOM HOME SIGNAGE

All signs must comply with the below listed (size, color and limitations).

1. Size - 11" x 14" sign board
2. Single post - side mount (see attached sample)
3. Colors:
 - a. Sign background - International Color Reference 1U24B Sweetbriar
 - b. Lettering - International Color Reference 2H26P Almond Tone
 - c. Post - International Color Reference 2H26P Almond Tone
 - d. Height of post - exactly 4' out of the ground
 - e. Agent, Builder, Corporate - name can be of logo type (ALL OTHER TO BE HELVETICA)

ORANGE PARK COUNTRY CLUB
"FOR SALE SIGN"

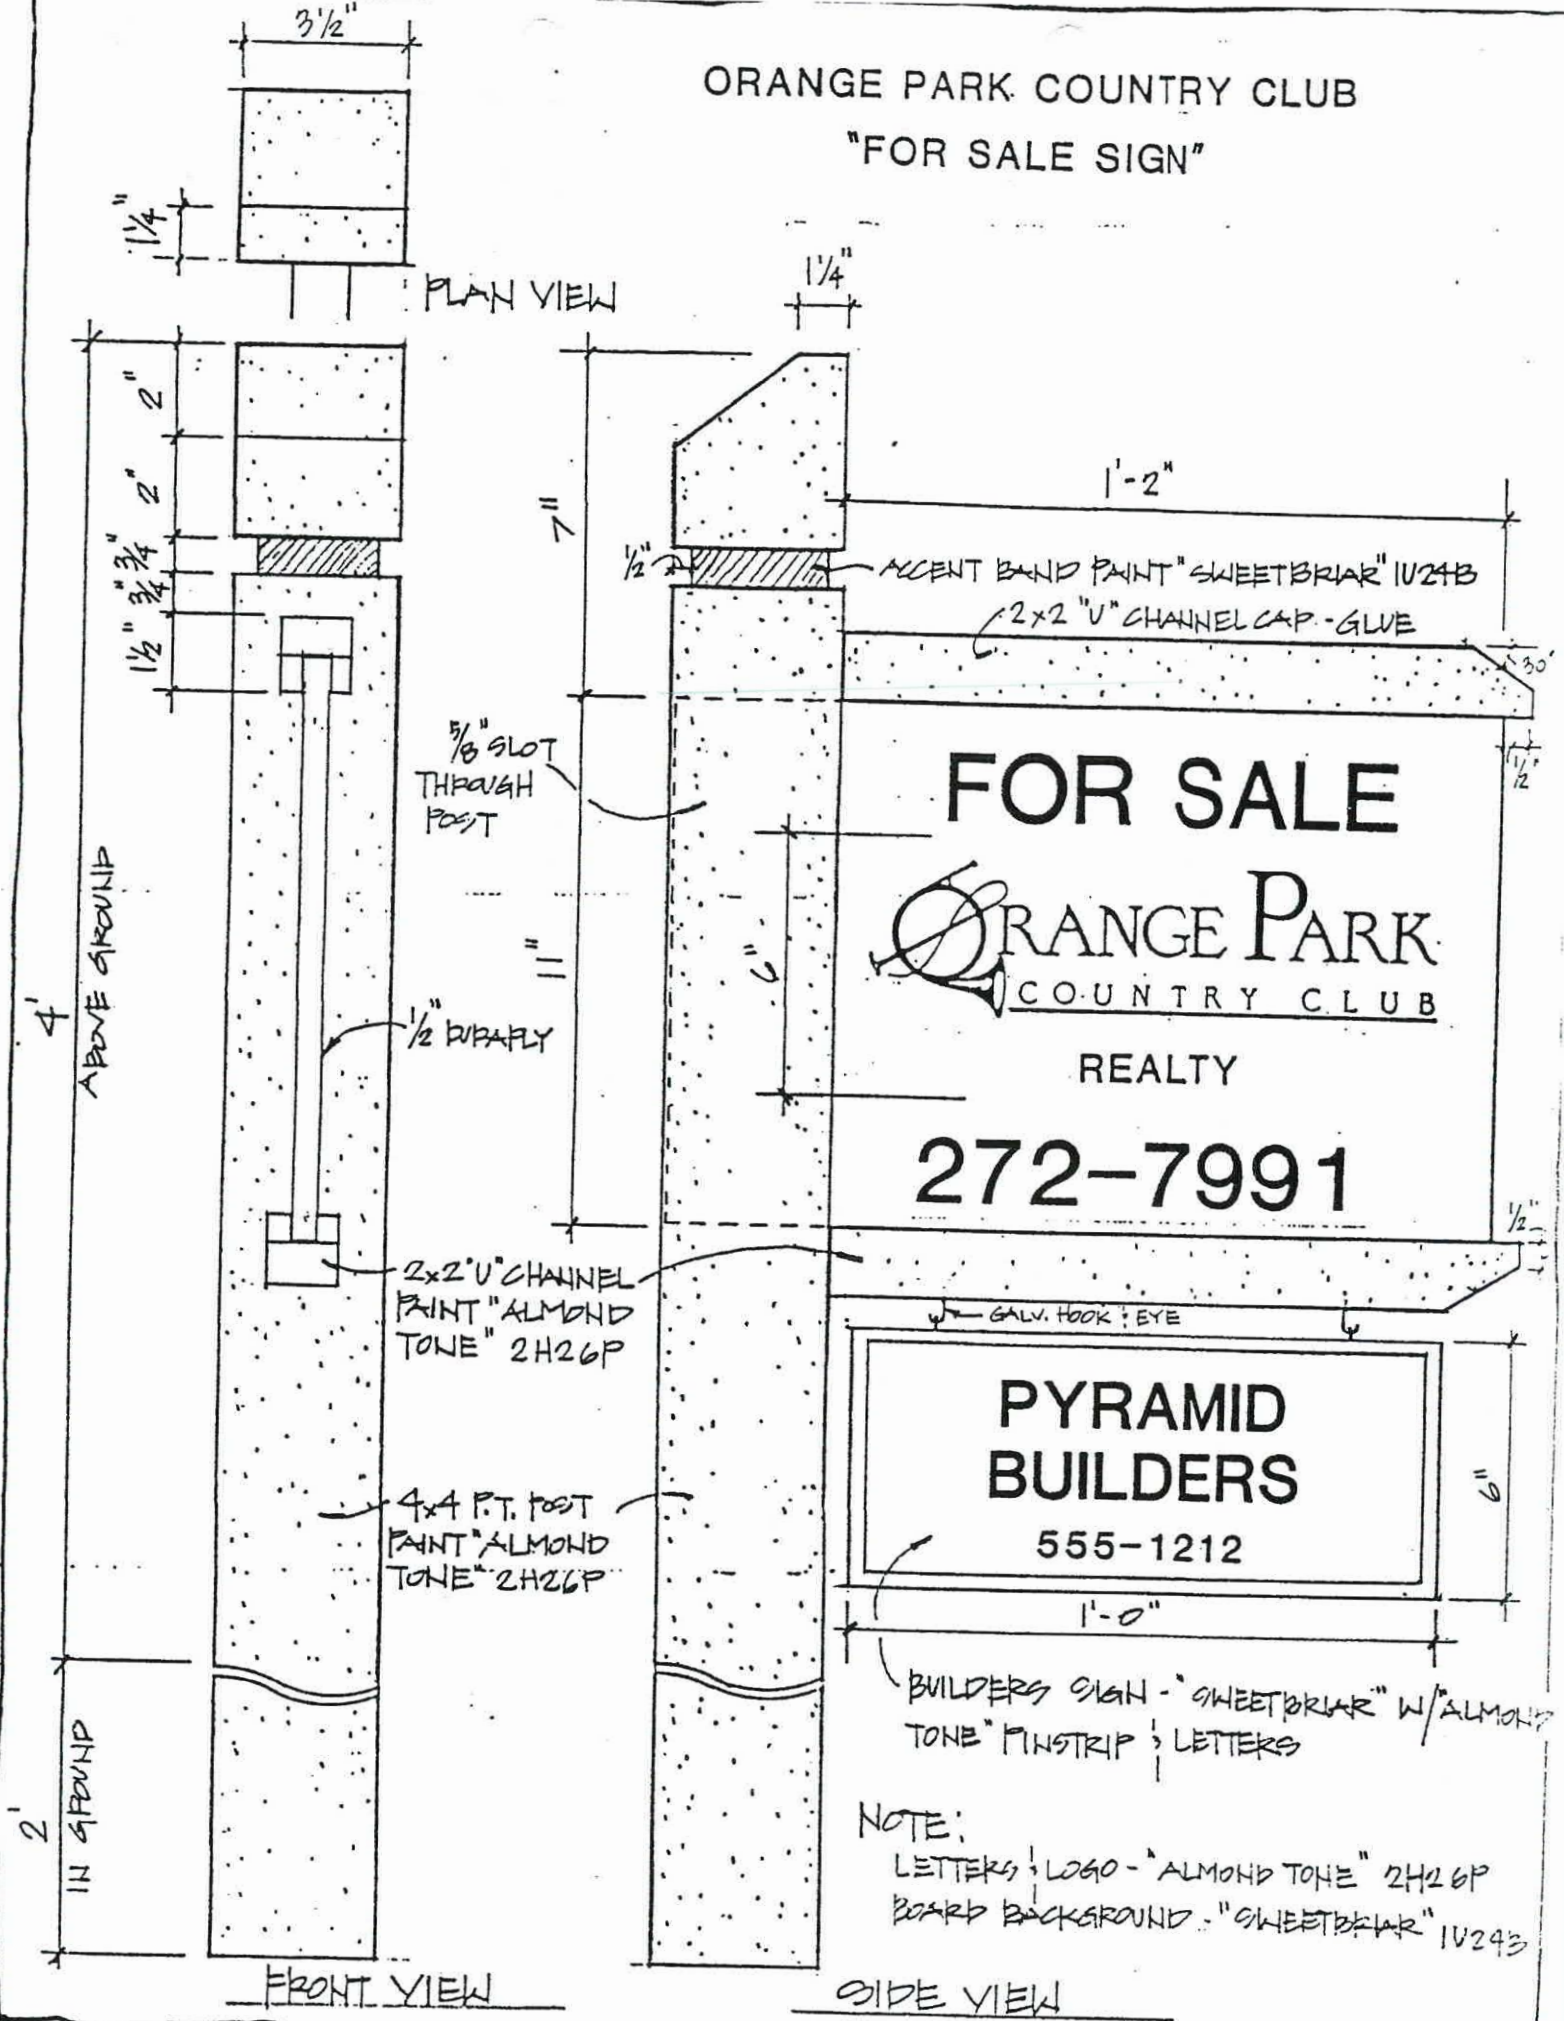

FOR SALE

ORANGE PARK
COUNTRY CLUB

REALTY

272-7991


PYRAMID
BUILDERS

555-1212


NOTE:

LETTERS & LOGO - "ALMOND TONE" 2H26P
BOARD BACKGROUND - "SWEETBRIAR" 1U24B


ORANGE PARK COUNTRY CLUB
"LOT FOR SALE" SIGN

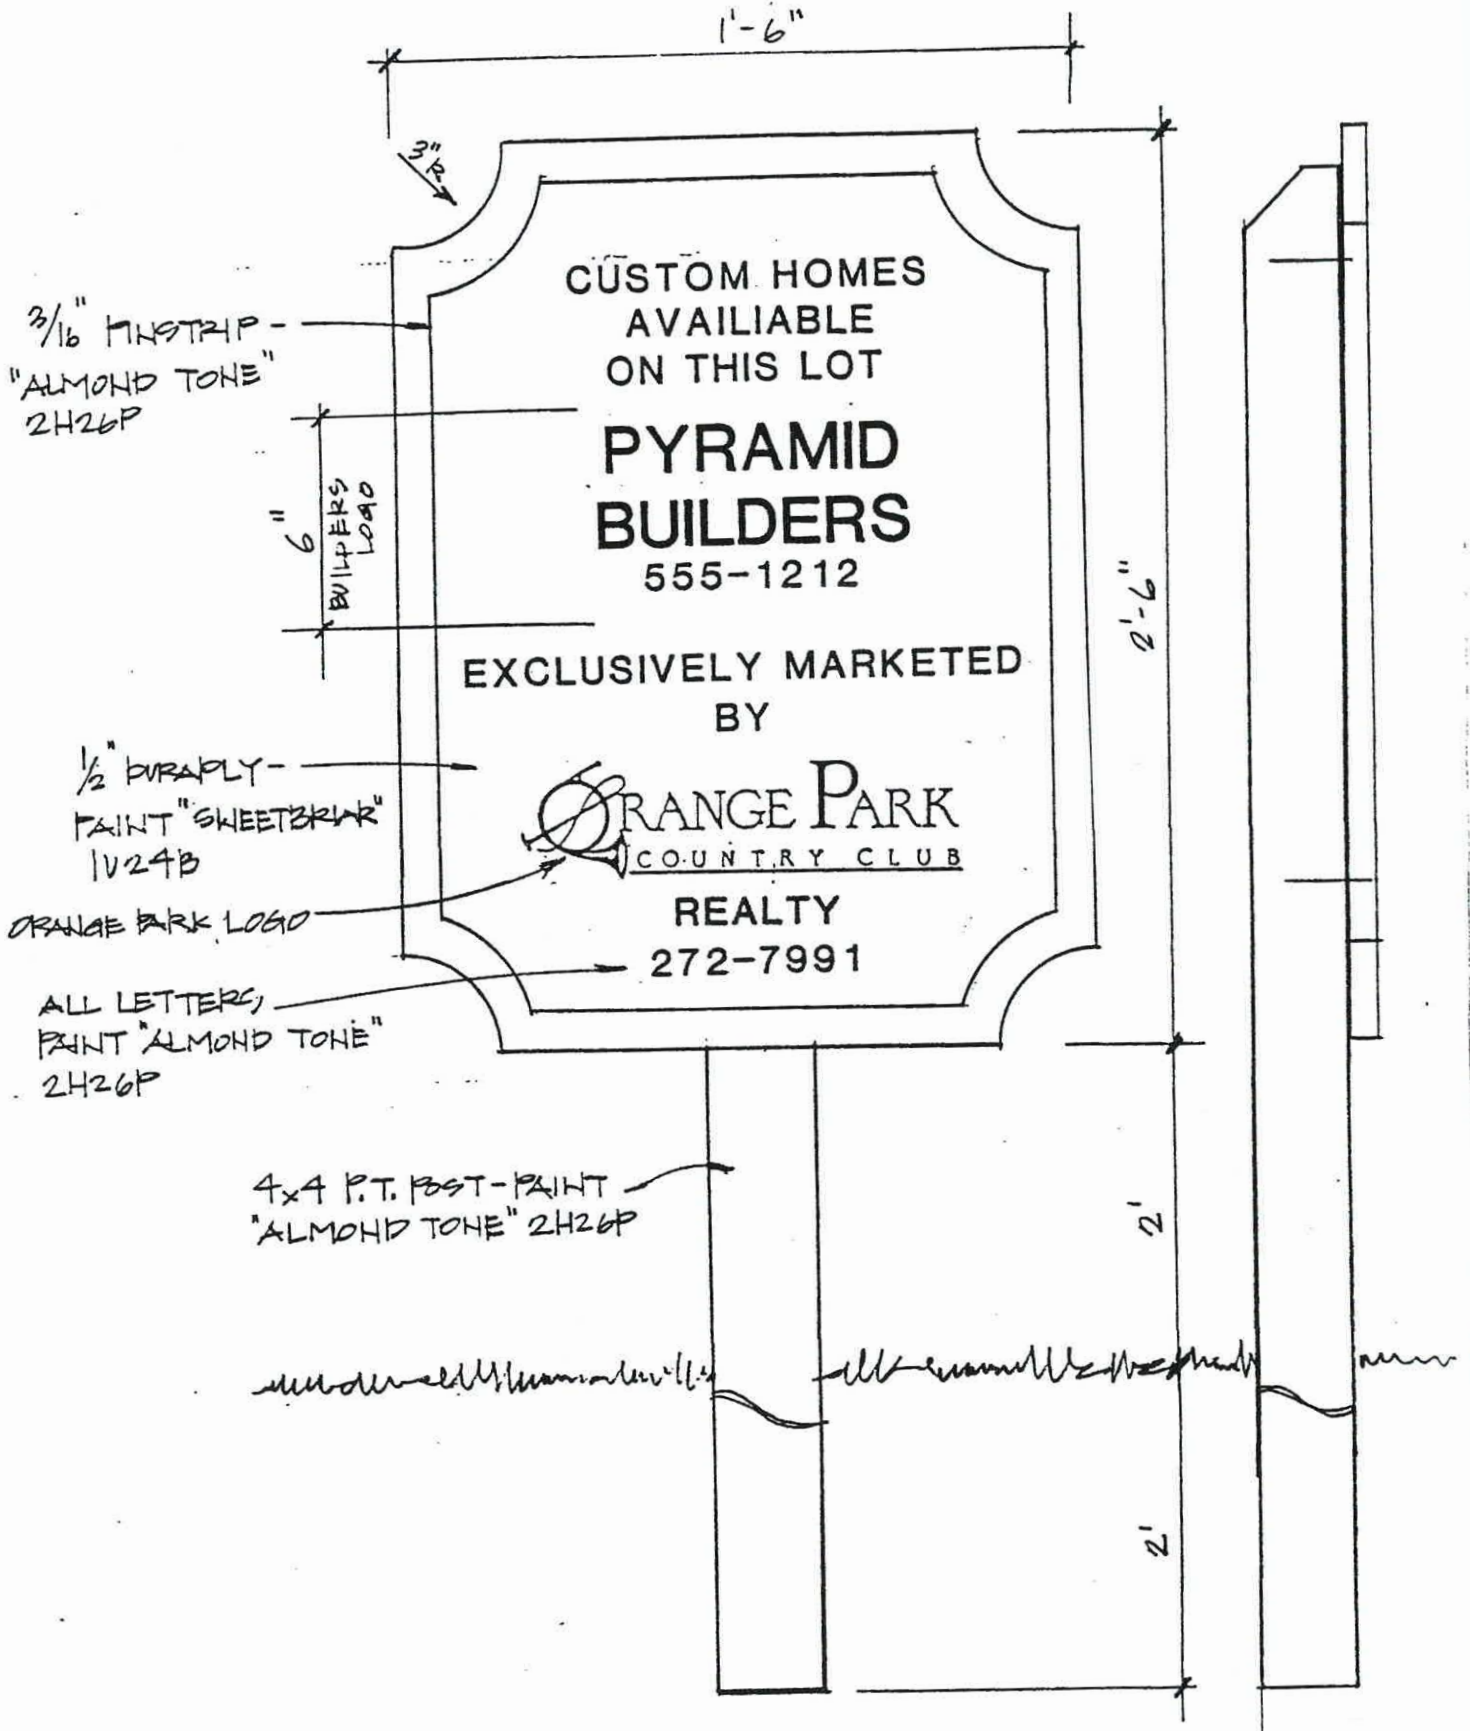


ORANGE PARK COUNTRY CLUB
CUSTOM HOME SIGN

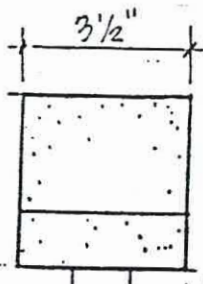

PLAN VIEW

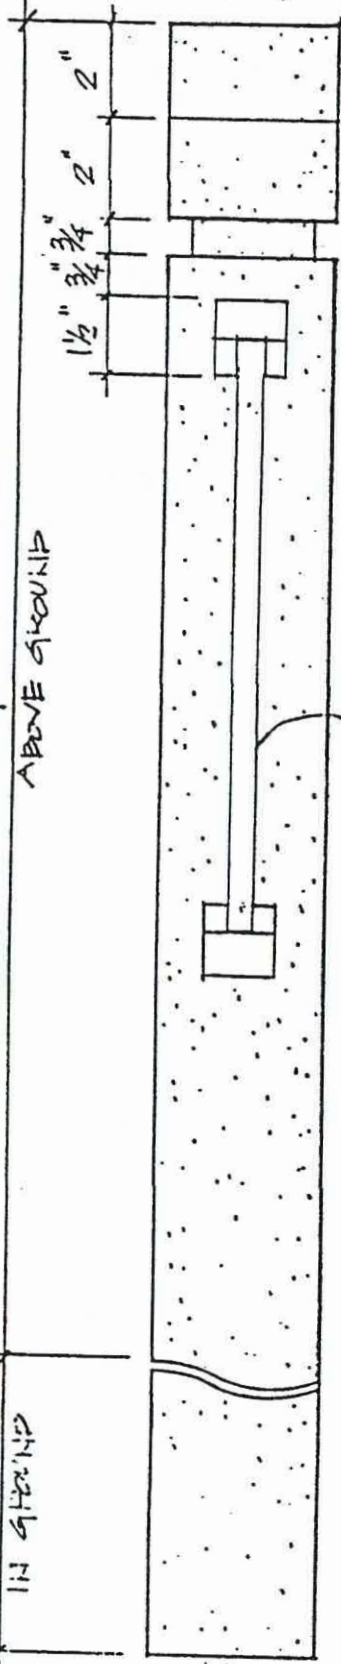

FRONT VIEW

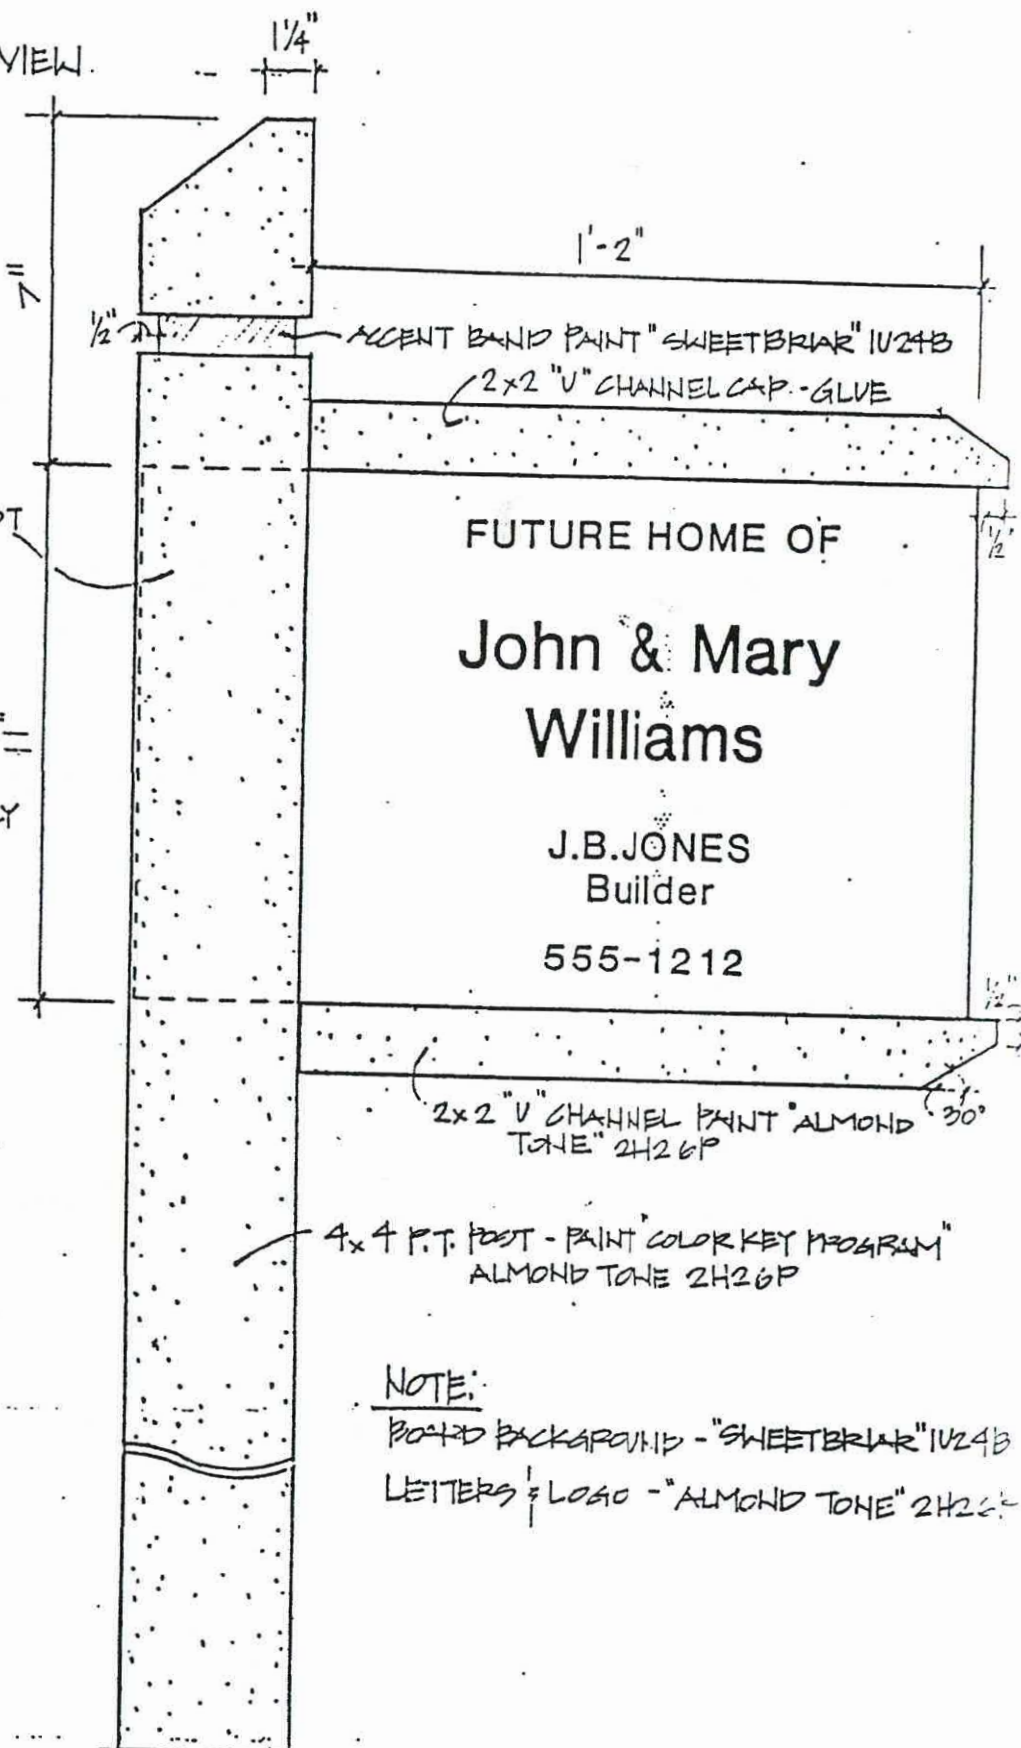

SIDE VIEW

FUTURE HOME OF
**John & Mary
Williams**

J.B. JONES
Builder
555-1212

NOTE:
POST & BACKGROUND - "SWEETBRIAR" 1U24B
LETTERS & LOGO - "ALMOND TONE" 2H26P

2x2 "V" CHANNEL PAINT "ALMOND TONE" 2H26P
4x4 P.T. POST - PAINT "COLOR KEY PROGRAM" ALMOND TONE 2H26P

ACCENT BAND PAINT "SWEETBRIAR" 1U24B
2x2 "V" CHANNEL CAP - GLUE

5/8" SLOT THROUGH POST

1/2" DIAMETER

4" ABOVE GROUND

2" IN GROUND

7"

11"

1'-2"

1/2"

1/2"

30°

3 1/2"

1/4"

2"

2"

2/4"

2/4"

1 1/2"

1/4"